

ACEmap® Single

Printed: 08/01/2020 Customer Ref

Centre Point (Easting, Northing) 336835, 365086

BALLYNAHINCH ROAD, CARRYDUFF


Scale: 1:1,250

Order no: ORD80074

Plan No. 16607NW3

336940

365226

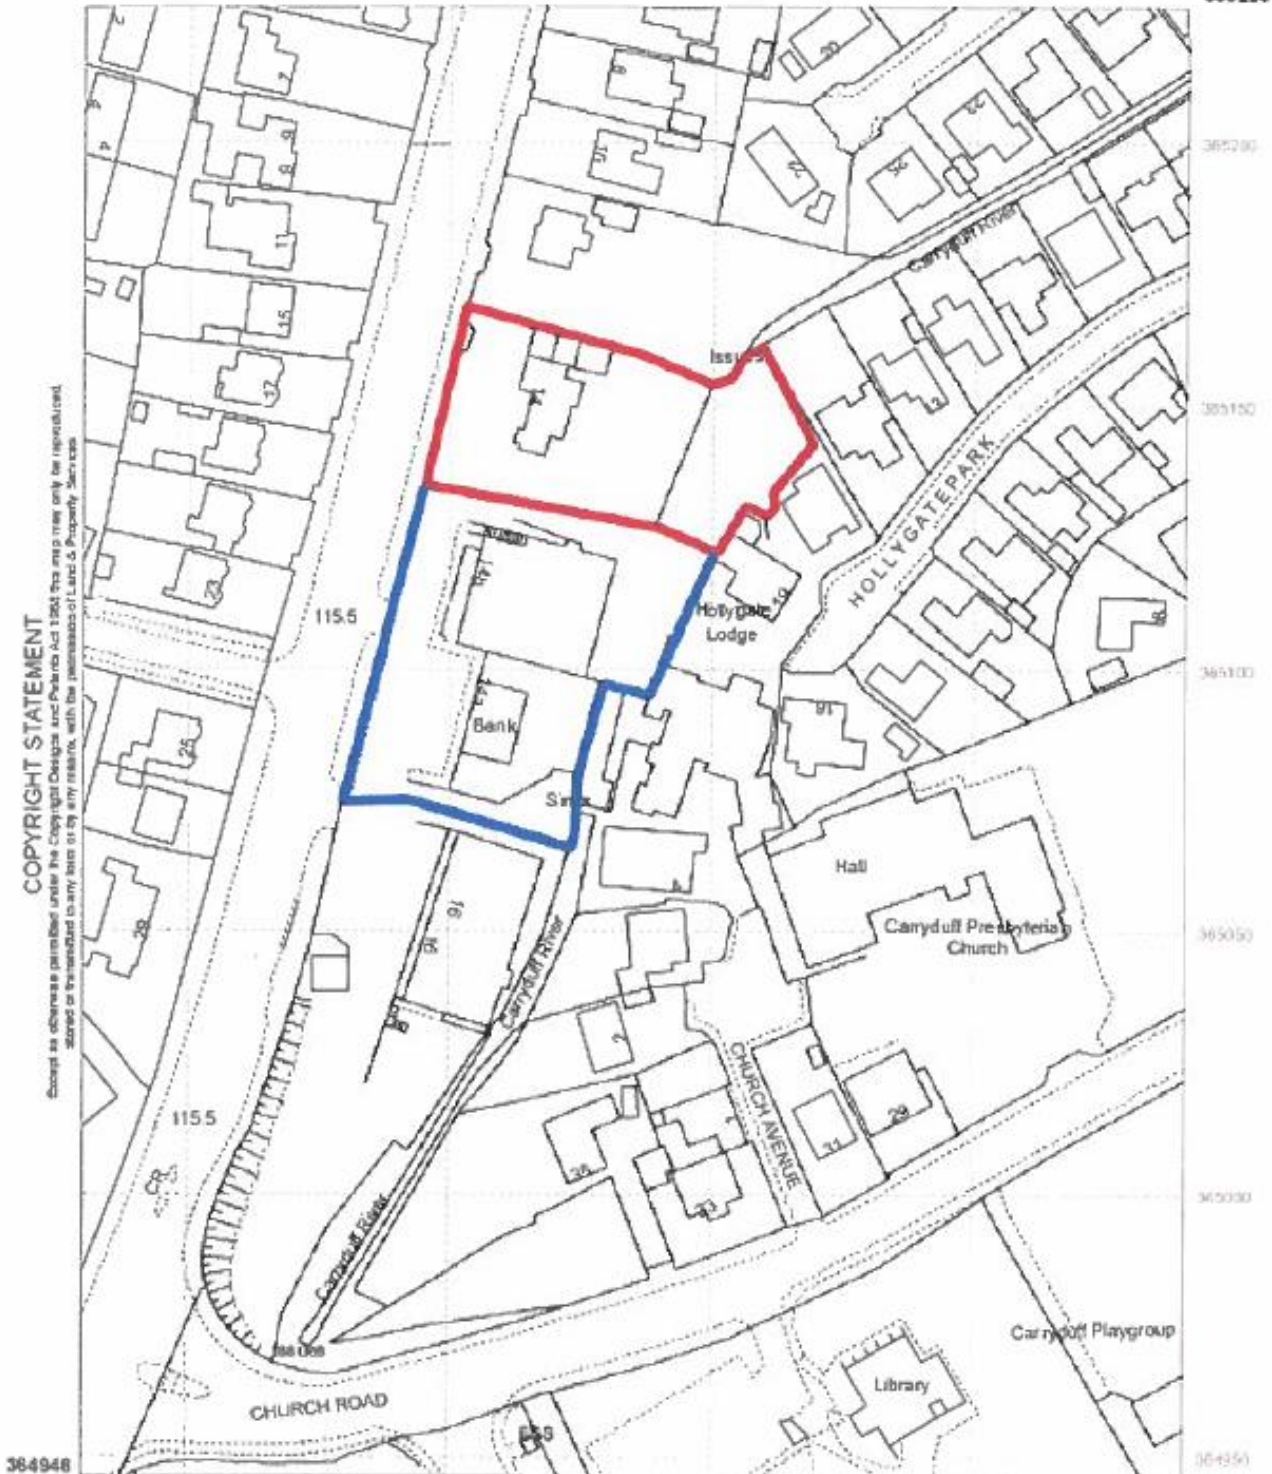

COPYRIGHT STATEMENT
Except as otherwise permitted under the Copyright Designs and Patents Act 1988 this map may only be reproduced, stored or transmitted in any form or by any means, with the permission of Land & Property Services

336730

Every care has been taken to ensure accuracy in the compilation of this map at the time of publication. Land & Property Services cannot, however, accept responsibility for errors or omissions and where such are brought to our attention the amendment of any future publication as appropriate shall be entirely at our discretion. Ordnance Survey of Northern Ireland and ACEmap® are registered Trademarks of Department of Finance and Personnel

Licence / Permit No

© Crown Copyright 2020