


Note  
 This drawing is subject to detailed site survey and planning approval.  
 It is the responsibility of the contractor to notify the architect of any discrepancies on the drawing prior to construction.

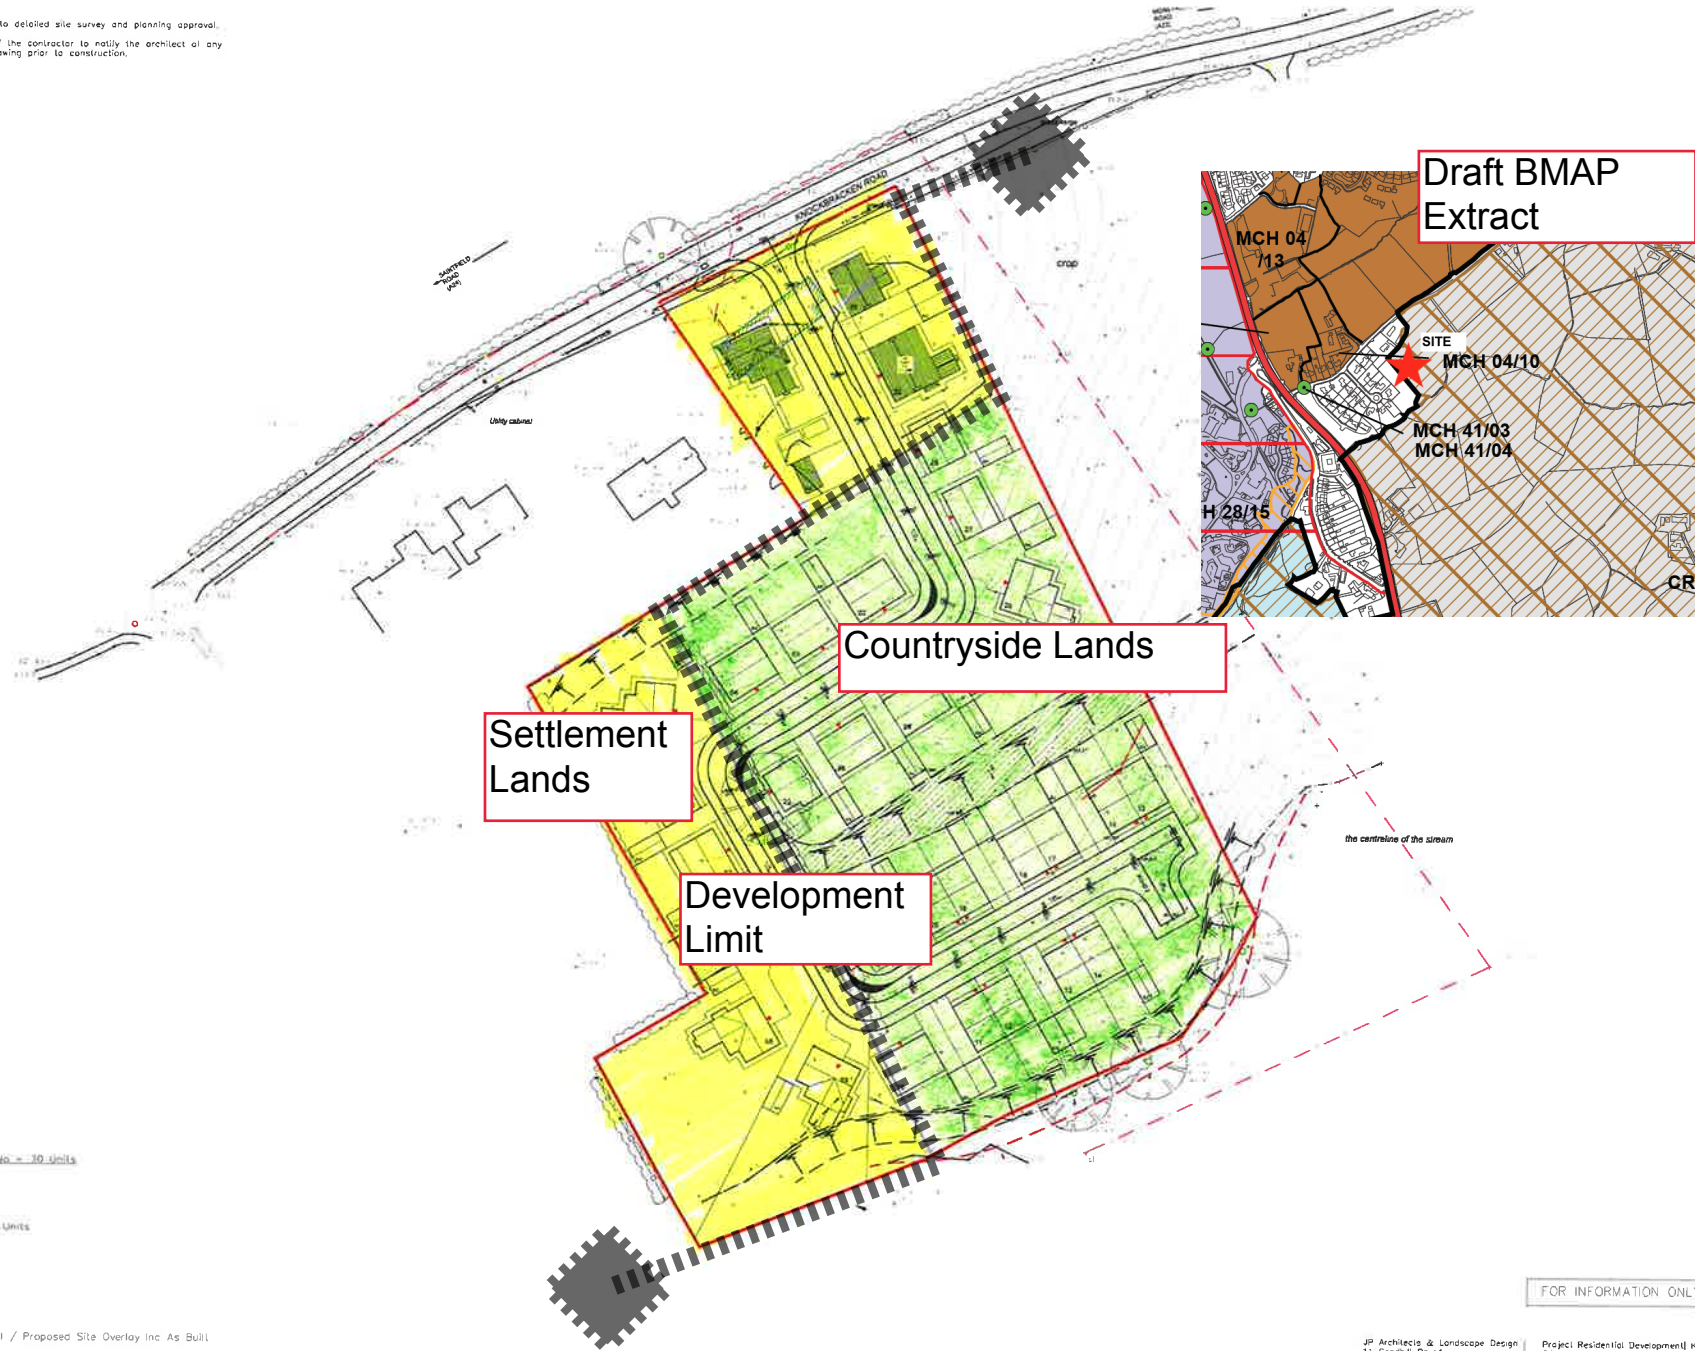

Residential Housing No. = 10 units

20no Detached Units

10no Semi Detached Units



Existing Topographical / Proposed Site Overlay Inc As Built  
 Scale 1:500

Dwg Rev:

FOR INFORMATION ONLY 21.11.19

JP Architects & Landscape Design  
 11 Sandhill Parade,  
 Belfast  
 BT9 4FG  
 0754 7831 200  
 info@jamespurdyarchitects.co.uk  
 www.jamespurdyarchitects.co.uk

Project Residential Development | Knockracken | Carrycull  
 Client Peter Woods  
 Title Existing Topographical / Proposed Site Overlay Inc As Built  
 Date November 2019 Dwg No 1719-201  
 Scale 1:500 Dwg By J. Purdy BSc March

